
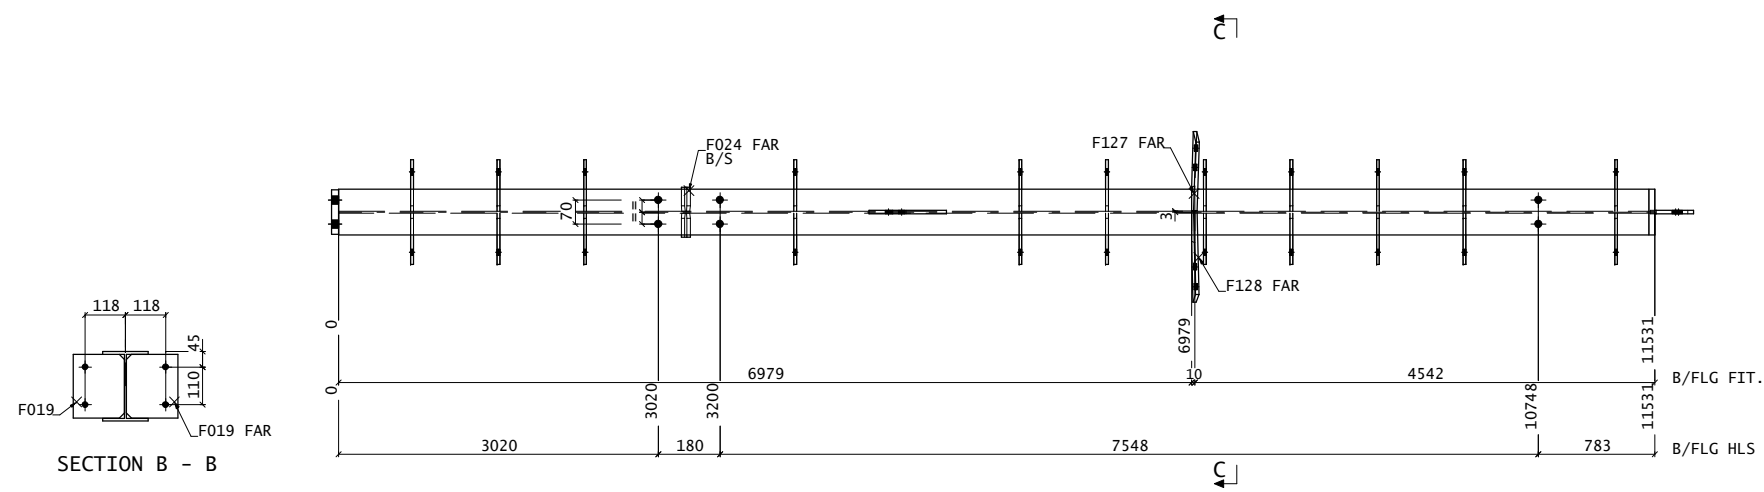


SHOP MATERIAL LIST FOR 1 ASSEMBLY					
MARK	DESCRIPTION	GRADE	LENGTH MM	QTY	WEIGHT KG
R021	200UB25	300+	11531	1	292.9
F003	110X10FL	300+	200	1	1.7
F019	150X8FL	300+	186	22	38.2
F024	70X10PL	300+	186	2	2.0
F083	130X20FL	300+	200	1	4.1
F123	90X10FL	300+	245	1	1.5
F127	90X10FL	300+	238	1	1.6
F128	90X10FL	300+	269	1	1.8
TOTAL					343.7

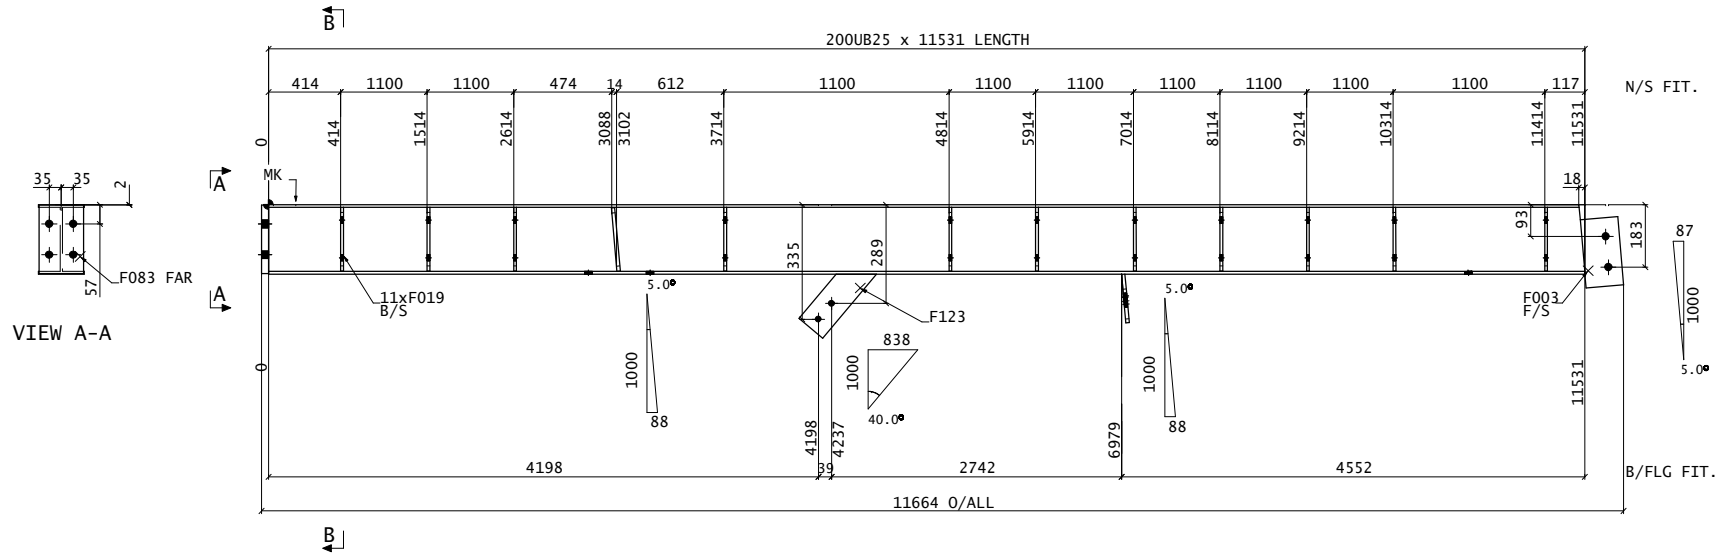

1 REQ'D AS DRN MARKED R021
FINISH null

XXXX-XXXX	3D VIEW
XXXX-XXXX	HOLDING DOWN BOLT PLAN
XXXX-XXXX	MARKING PLAN
DRG No.	REFERENCE DRAWINGS

BUTT WELDS NOMINATED FSBW SHALL BE FULL STRENGTH/PENETRATION CAT. SP UNO. ALL FILLET WELDS 6mm CFW CAT. SP UNO. ALL HOLES 22 mm DIA UNO. STEEL GRADE 300+ TOTAL WEIGHT 343.7 kg.	
GENERAL NOTES	

REV	DESCRIPTION	BY	DATE
0	ISSUED FOR APPROVAL & CONSTRUCTION	CK	09/05/08

AceCad SOFTWARE
Developers of StruCad
The World's Leading 3d Structural Detailing System

Suite 1, 353 Cambridge St
Wembley 6014 W.A.
Tel: +61 8 9284 1555
Fax: +61 8 9284 1577
www.acecad.net.au

CLIENT LOGO

The Client Logo is inserted using the CTL file for your base drawing

PROJECT	RAFTER DETAIL
AREA	
TITLE	
SCALE. NTS	DRG No. R021
REV.	A

STRUCAD